


# 日の川団地用地実測図

縮尺 1 / 500

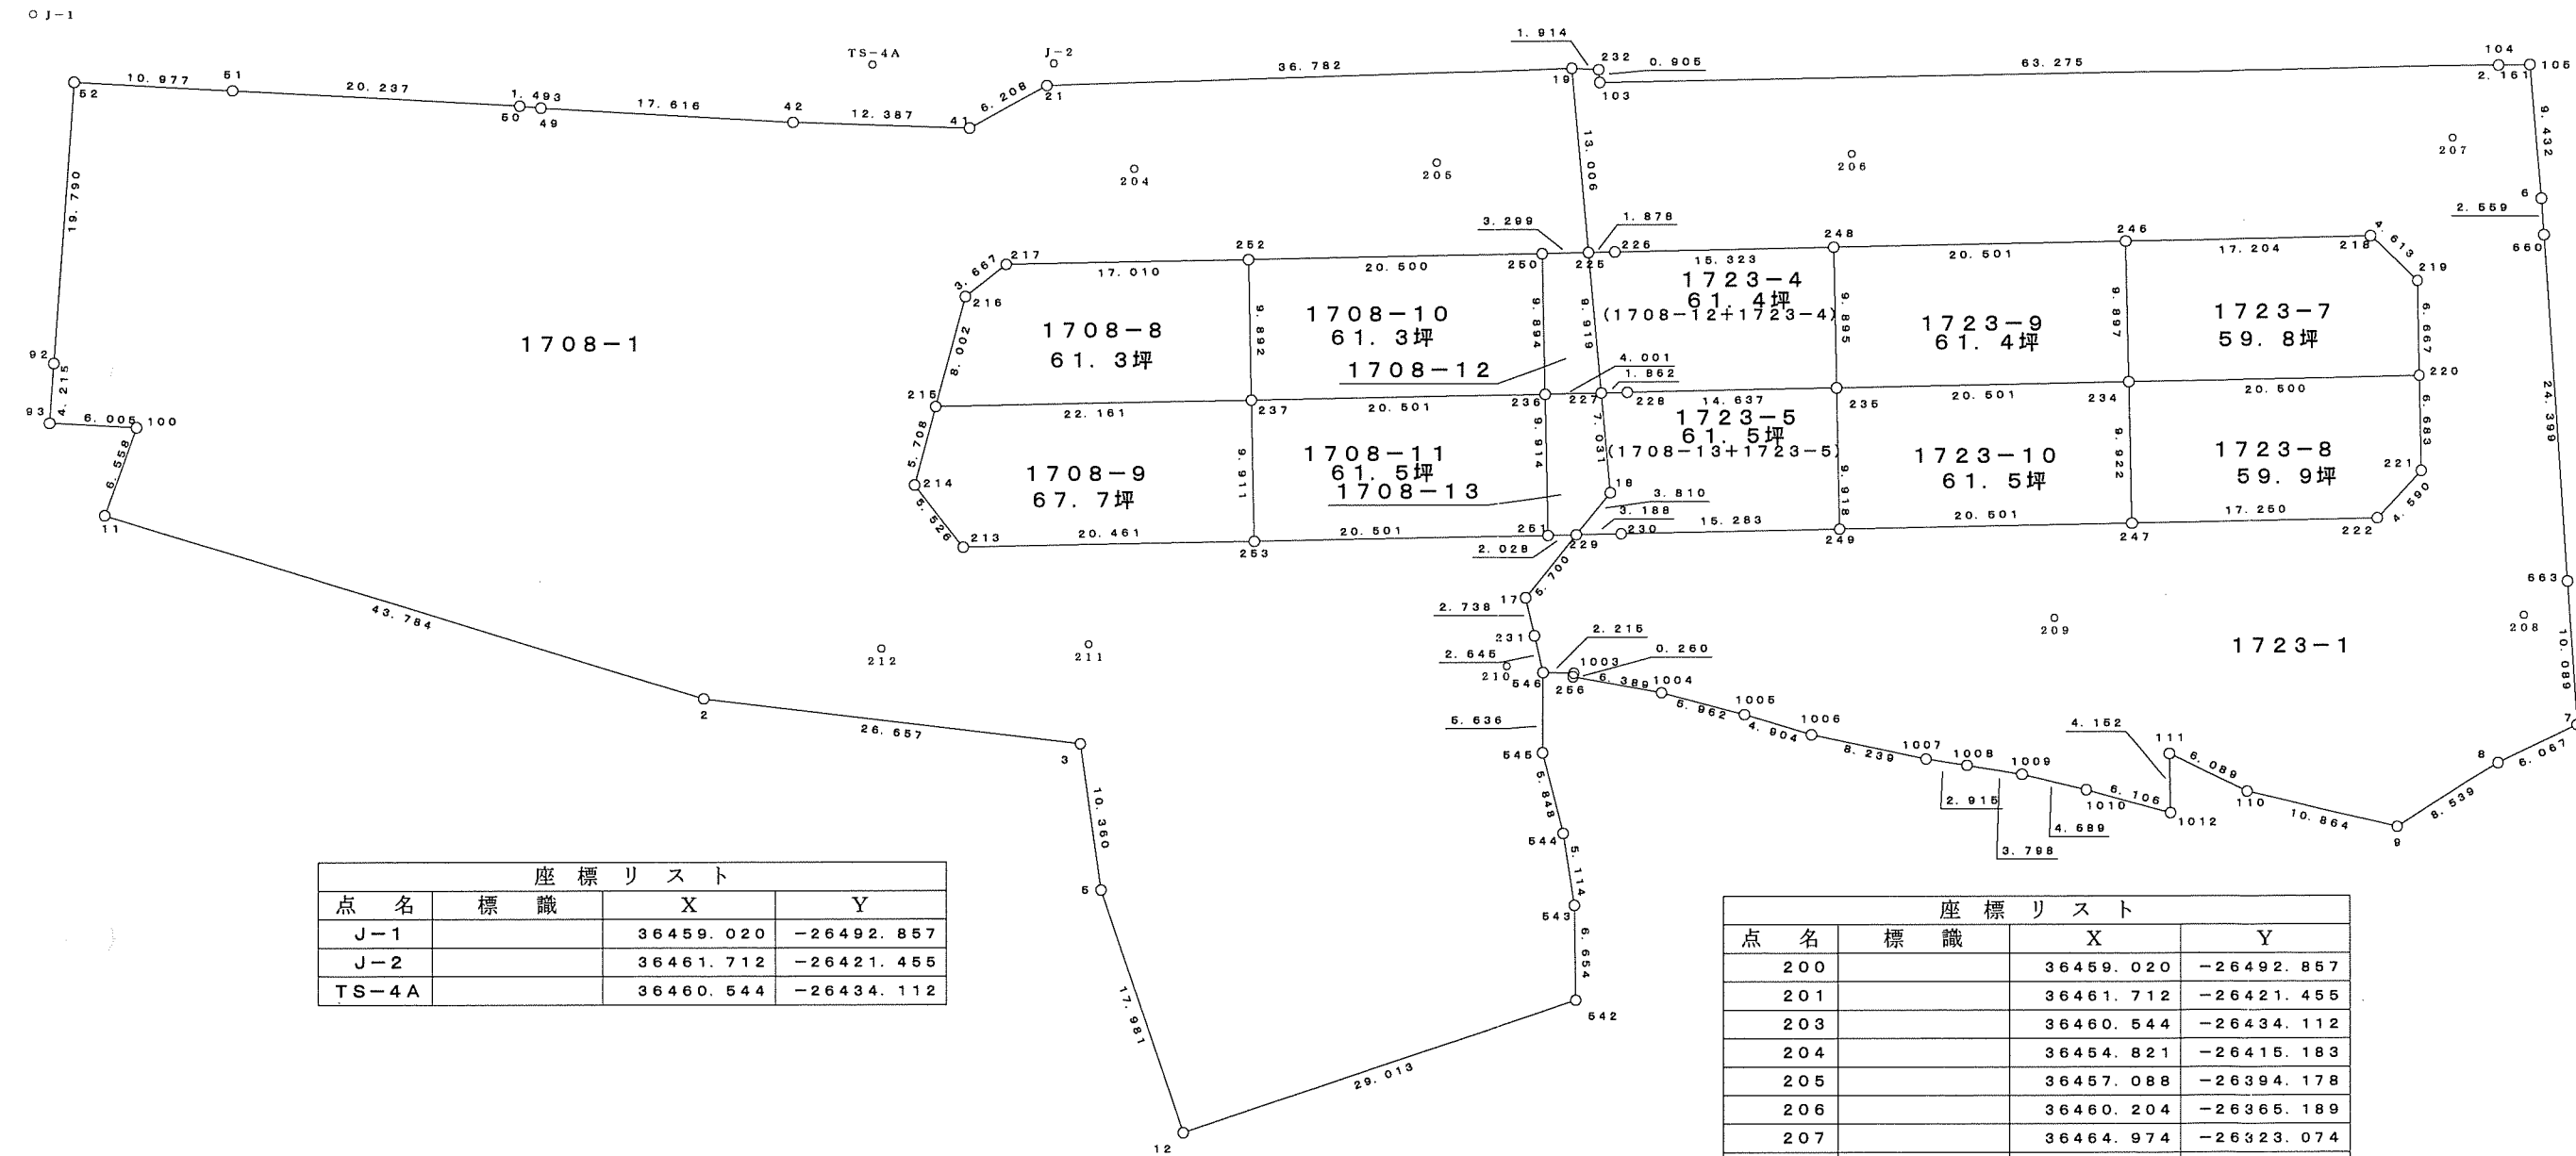

座標リスト			
点名	標識	X	Y
J-1		36459.020	-26492.857
J-2		36461.712	-26421.455
TS-4A		36460.544	-26434.112

座標リスト			
点名	標識	X	Y
200		36459.020	-26492.857
201		36461.712	-26421.455
203		36460.544	-26434.112
204		36454.821	-26415.183
205		36457.088	-26394.178
206		36460.204	-26365.189
207		36464.974	-26323.074
208		36432.002	-26315.202
209		36428.955	-26348.257
210		36422.279	-26386.239
211		36421.281	-26415.471
212		36419.726	-26429.944

座標求積表

地番		1708-1			
点名	標識	X	Y	$X_{n+1} - X_{n-1}$	$Y_n (X_{n+1} - X_{n-1})$
52	(金標)	36454.490	-26489.636	-20.144	533607.227584
92	(プラ杭)	36434.703	-26489.289	-24.001	635769.425289
93	(金紙)	36430.489	-26489.215	-4.019	106460.155085
100	(金紙)	36430.684	-26483.213	-6.141	162633.411033
11	( )	36424.348	-26484.903	-15.534	411416.483202
2	(金紙)	36415.150	-26442.096	-10.079	266509.885584
3	(プラ杭)	36414.269	-26415.454	-10.976	289936.023104
5	(プラ杭)	36404.174	-26413.124	-26.562	701585.399688
12	(プラ杭)	36387.707	-26405.901	-4.821	127302.848721
542	(プラ杭)	36399.353	-26379.328	18.266	-481844.805248
543	(プラ杭)	36405.973	-26380.002	11.582	-305533.183164
544	(プラ杭)	36410.935	-26381.239	10.469	-276185.191091
545	(プラ杭)	36416.442	-26383.206	11.125	-293513.166750
546	(プラ杭)	36422.060	-26383.659	8.132	-214551.914988
231	( )	36424.574	-26384.481	5.117	-135009.389277
17	(金紙)	36427.177	-26385.331	7.313	-192955.925603
229	( )	36431.887	-26382.120	4.493	-118534.865160
251	( )	36431.670	-26384.136	-2.406	63480.231216
253	( )	36429.481	-26404.520	-4.374	115493.370480
213	(金標)	36427.296	-26424.864	1.865	-49282.371360
214	(金標)	36431.346	-26428.623	9.668	-255511.927164
215	(金標)	36436.964	-26427.614	13.499	-356746.361386
216	(金標)	36444.845	-26426.229	10.385	-274436.388165
217	(金標)	36447.349	-26423.550	4.325	-114281.853750
252	(金標)	36449.170	-26406.638	4.015	-106022.651570
250	(金標)	36451.364	-26386.256	2.547	-67205.794032
225	( )	36451.717	-26382.976	13.153	-347015.283328
19	(プラ杭)	36464.517	-26385.281	8.401	-221662.745681
21	(プラ杭)	36460.118	-26421.799	-7.837	207067.638763
41	(金紙)	36456.680	-26426.968	-4.103	108429.849704
42	(金紙)	36456.015	-26439.337	-1.198	31674.325726
49	(金紙)	36455.482	-26456.945	-0.522	13810.525290
50	(金紙)	36455.493	-26458.438	-0.635	16801.108130
51	(金紙)	36454.847	-26478.665	-1.003	26558.100995
				倍面積	8242.191877 m <sup>2</sup>
				面積	4121.0959385 m <sup>2</sup>
				地積	4121.09 m <sup>2</sup>

地番		1723-1			
点名	標識	X	Y	$X_{n+1}-X_{n-1}$	$Y_n(X_{n+1}-X_{n-1})$
111	(プラ杭)	36420.162	-26339.386	1.973	-51967.608578
110	(プラ杭)	36418.007	-26333.691	-3.726	98119.332666
9	(プラ杭)	36416.436	-26322.941	3.506	-92288.231146
8	(プラ杭)	36421.513	-26316.075	8.214	-216160.240050
7	(プラ杭)	36424.650	-26310.882	13.108	-344883.041256
663	(プラ杭)	36434.621	-26312.422	34.084	-896832.591448
660	(プラ杭)	36458.734	-26316.146	26.642	-701114.761732
6	(プラ杭)	36461.263	-26316.537	11.825	-311193.050025
105	(プラ杭)	36470.559	-26318.134	9.092	-239284.474328
104	(プラ杭)	36470.355	-26320.285	-6.862	180609.795670
103	(プラ杭)	36463.697	-26383.209	-5.767	152151.966303
232	(プラ杭)	36464.588	-26383.368	0.820	-21634.361760
19	(プラ杭)	36464.517	-26385.281	-12.871	339604.951751
225	( )	36451.717	-26382.976	-12.599	332399.114624
226	( )	36451.918	-26381.109	1.841	-48567.621669
248	(金標)	36453.558	-26365.874	3.835	-101113.126790
246	(金標)	36455.753	-26345.491	4.036	-106330.401676
218	(金標)	36457.594	-26328.386	-1.019	26828.625334
219	(金標)	36454.734	-26324.767	-9.488	249769.389296
220	(金標)	36448.106	-26324.050	-13.273	349399.115650
221	(金標)	36441.461	-26323.335	-10.216	268919.190360
222	(金標)	36437.890	-26326.219	-5.413	142503.823447
247	(金標)	36436.048	-26343.370	-4.031	106190.124470
249	(金標)	36433.859	-26363.754	-3.821	100735.904034
230	( )	36432.227	-26378.950	-1.972	52019.289400
229	( )	36431.887	-26382.120	-5.050	133229.706000
17	(金標)	36427.177	-26385.331	-7.313	192955.925603
231	( )	36424.574	-26384.481	-5.117	135009.389277
546	(プラ杭)	36422.060	-26383.659	-2.373	62608.422807
256	( )	36422.201	-26381.448	-0.115	3033.866520
1003	(プラ杭)	36421.945	-26381.493	-0.834	22002.165162
1004	(プラ杭)	36421.367	-26375.130	-1.610	42463.959300
1005	(プラ杭)	36420.335	-26369.258	-2.035	53661.440030
1006	(プラ杭)	36419.332	-26364.458	-2.012	53045.289496
1007	(プラ杭)	36418.323	-26356.281	-1.204	31732.962324
1008	(プラ杭)	36418.128	-26353.373	-0.503	13255.746619
1009	(プラ杭)	36417.820	-26349.588	-0.993	26165.140884
1010	(プラ杭)	36417.135	-26344.949	-1.786	47052.078914
1012	(プラ杭)	36416.034	-26338.943	3.027	-79727.980461
				倍面積	4369.225022 m <sup>2</sup>
				面積	2184.6125110 m <sup>2</sup>
				地積	2184.61 m <sup>2</sup>

地番		1723-4			
点名	標識	X	Y	$X_{n+1}-X_{n-1}$	$Y_n(X_{n+1}-X_{n-1})$
248	(金標)	36453.558	-26365.874	8.198	-216147.435052
226	( )	36451.918	-26381.109	-1.841	48567.621669
225	( )	36451.717	-26382.976	-9.963	262853.589888
227	( )	36441.955	-26381.219	-9.562	252257.216078
228	( )	36442.155	-26379.368	1.765	-46559.584520
235	(プラ杭)	36443.720	-26364.815	11.403	-300637.985445
				倍面積	333.422618 m <sup>2</sup>
				面積	166.7113090 m <sup>2</sup>
				地積	166.71 m <sup>2</sup>

地番		1723-5			
点名	標識	X	Y	$X_{n+1}-X_{n-1}$	$Y_n(X_{n+1}-X_{n-1})$
227	( )	36441.955	-26381.219	-7.120	187834.279280
18	( )	36435.035	-26379.973	-10.068	266593.568164
229	( )	36431.887	-26382.120	-2.808	74080.992960
230	( )	36432.227	-26378.950	1.972	-52019.289400
249	(金標)	36433.859	-26363.754	11.493	-302998.624722
235	(プラ杭)	36443.720	-26364.815	8.296	-218722.505240
228	( )	36442.155	-26379.368	-1.765	46559.584520
				倍面積	328.005562 m <sup>2</sup>
				面積	164.0027810 m <sup>2</sup>
				地積	164.00 m <sup>2</sup>

地番		1723-7			
点名	標識	X	Y	$X_{n+1}-X_{n-1}$	$Y_n(X_{n+1}-X_{n-1})$
218	(金標)	36457.594	-26328.386	1.019	-26828.625334
246	(金標)	36455.753	-26345.491	-11.681	307741.680371
234	(プラ杭)	36445.913	-26344.432	-7.647	201455.871504
220	(金標)	36448.106	-26324.050	8.821	-232204.445050
219	(金標)	36454.734	-26324.767	9.488	-249769.389296
				倍面積	395.092195 m <sup>2</sup>
				面積	197.5460975 m <sup>2</sup>
				地積	197.54 m <sup>2</sup>

地番		1723-8			
点名	標識	X	Y	$X_{n+1}-X_{n-1}$	$Y_n(X_{n+1}-X_{n-1})$
220	(金標)	36448.106	-26324.050	4.452	-117194.670600
234	(プラ杭)	36445.913	-26344.432	-12.058	317661.161056
247	(金標)	36436.048	-26343.370	-8.023	211352.857510
222	(金標)	36437.890	-26326.219	5.413	-142503.823447
221	(金標)	36441.461	-26323.335	10.216	-268919.190360
				倍面積	396.334159 m <sup>2</sup>
				面積	198.1670795 m <sup>2</sup>
				地積	198.16 m <sup>2</sup>

地番		1723-9			
点名	標識	X	Y	$X_{n+1}-X_{n-1}$	$Y_n(X_{n+1}-X_{n-1})$
246	(金標)	36455.753	-26345.491	7.645	-201411.278695
248	(金標)	36453.558	-26365.874	-12.033	317260.561842
235	(プラ杭)	36443.720	-26364.815	-7.645	201559.010675
234	(プラ杭)	36445.913	-26344.432	12.033	-317002.550256
				倍面積	405.743566 m <sup>2</sup>
				面積	202.8717830 m <sup>2</sup>
				地積	202.87 m <sup>2</sup>

地番		1723-10			
点名	標識	X	Y	$X_{n+1}-X_{n-1}$	$Y_n(X_{n+1}-X_{n-1})$
234	(プラ杭)	36445.913	-26344.432	7.672	-202114.482304
235	(プラ杭)	36443.720	-26364.815	-12.054	317801.480010
249	(金標)	36433.859	-26363.754	-7.672	202262.720688
247	(金標)	36436.048	-26343.370	12.054	-317542.981980
				倍面積	406.736414 m <sup>2</sup>
				面積	203.3682070 m <sup>2</sup>
				地積	203.36 m <sup>2</sup>

地番		1708-8			
点名	標識	X	Y	$X_{n+1}-X_{n-1}$	$Y_n(X_{n+1}-X_{n-1})$
252	(金標)	36449.170	-26406.638	8.014	-211622.796932
217	(金標)	36447.349	-26423.550	-4.325	114281.853750
216	(金標)	36444.845	-26426.229	-10.385	274436.388165
215	(金標)	36436.964	-26427.614	-5.510	145616.153140
237	(プラ杭)	36439.335	-26405.580	12.206	-322306.509480
				倍面積	405.088643 m <sup>2</sup>
				面積	202.5443215 m <sup>2</sup>
				地積	202.54 m <sup>2</sup>

地番		1708-9			
点名	標識	X	Y	$X_{n+1}-X_{n-1}$	$Y_n(X_{n+1}-X_{n-1})$
237	(プラ杭)	36439.335	-26405.580	7.483	-197592.955140
215	(金標)	36436.964	-26427.614	-7.989	211130.208246
214	(金標)	36431.346	-26428.623	-9.668	255511.927164
213	(金標)	36427.296	-26424.864	-1.865	49282.371360
253	(金標)	36429.481	-26404.520	12.039	-317884.016280
				倍面積	447.535350 m <sup>2</sup>
				面積	223.7676750 m <sup>2</sup>
				地積	223.76 m <sup>2</sup>

地番		1708-10			
点名	標識	X	Y	$X_{n+1}-X_{n-1}$	$Y_n(X_{n+1}-X_{n-1})$
250	(金標)	36451.364	-26386.256	7.643	-201670.154608
252	(金標)	36449.170	-26406.638	-12.029	317645.448502
237	(プラ杭)	36439.335	-26405.580	-7.643	201817.847940
236	(プラ杭)	36441.527	-26385.197	12.029	-317387.534713
				倍面積	405.607121 m <sup>2</sup>
				面積	202.8035605 m <sup>2</sup>
				地積	202.80 m <sup>2</sup>

地番		1708-11			
点名	標識	X	Y	$X_{n+1}-X_{n-1}$	$Y_n(X_{n+1}-X_{n-1})$
236	(プラ杭)	36441.527	-26385.197	7.665	-202242.535005
237	(プラ杭)	36439.335	-26405.580	-12.046	318081.616680
253	(金標)	36429.481	-26404.520	-7.665	202390.645800
251	(金標)	36431.670	-26384.136	12.046	-317823.302256
				倍面積	406.425219 m <sup>2</sup>
				面積	203.2126095 m <sup>2</sup>
				地積	203.21 m <sup>2</sup>

地番		1708-12			
点名	標識	X	Y	$X_{n+1}-X_{n-1}$	$Y_n(X_{n+1}-X_{n-1})$
225	( )	36451.717	-26382.976	9.409	-248237.421184
250	(金標)	36451.364	-26386.256	-10.190	268875.948640
236	(プラ杭)	36441.527	-26385.197	-9.409	248258.318573
227	( )	36441.955	-26381.219	10.190	-268824.621610
				倍面積	72.224419 m <sup>2</sup>
				面積	36.1122095 m <sup>2</sup>
				地積	36.11 m <sup>2</sup>

地番		1708-13			
点名	標識	X	Y	$X_{n+1}-X_{n-1}$	$Y_n(X_{n+1}-X_{n-1})$
227	( )	36441.955	-26381.219	6.492	-171266.873748
236	(プラ杭)	36441.527	-26385.197	-10.285	271371.751145
251	(金標)	36431.670	-26384.136	-9.640	254343.071040
229	( )	36431.887	-26382.120	3.365	-88775.833800
18	( )	36435.035	-26379.973	10.068	-265593.568164
				倍面積	78.546473 m <sup>2</sup>
				面積	39.2732365 m <sup>2</sup>
				地積	39.27 m <sup>2</sup>