


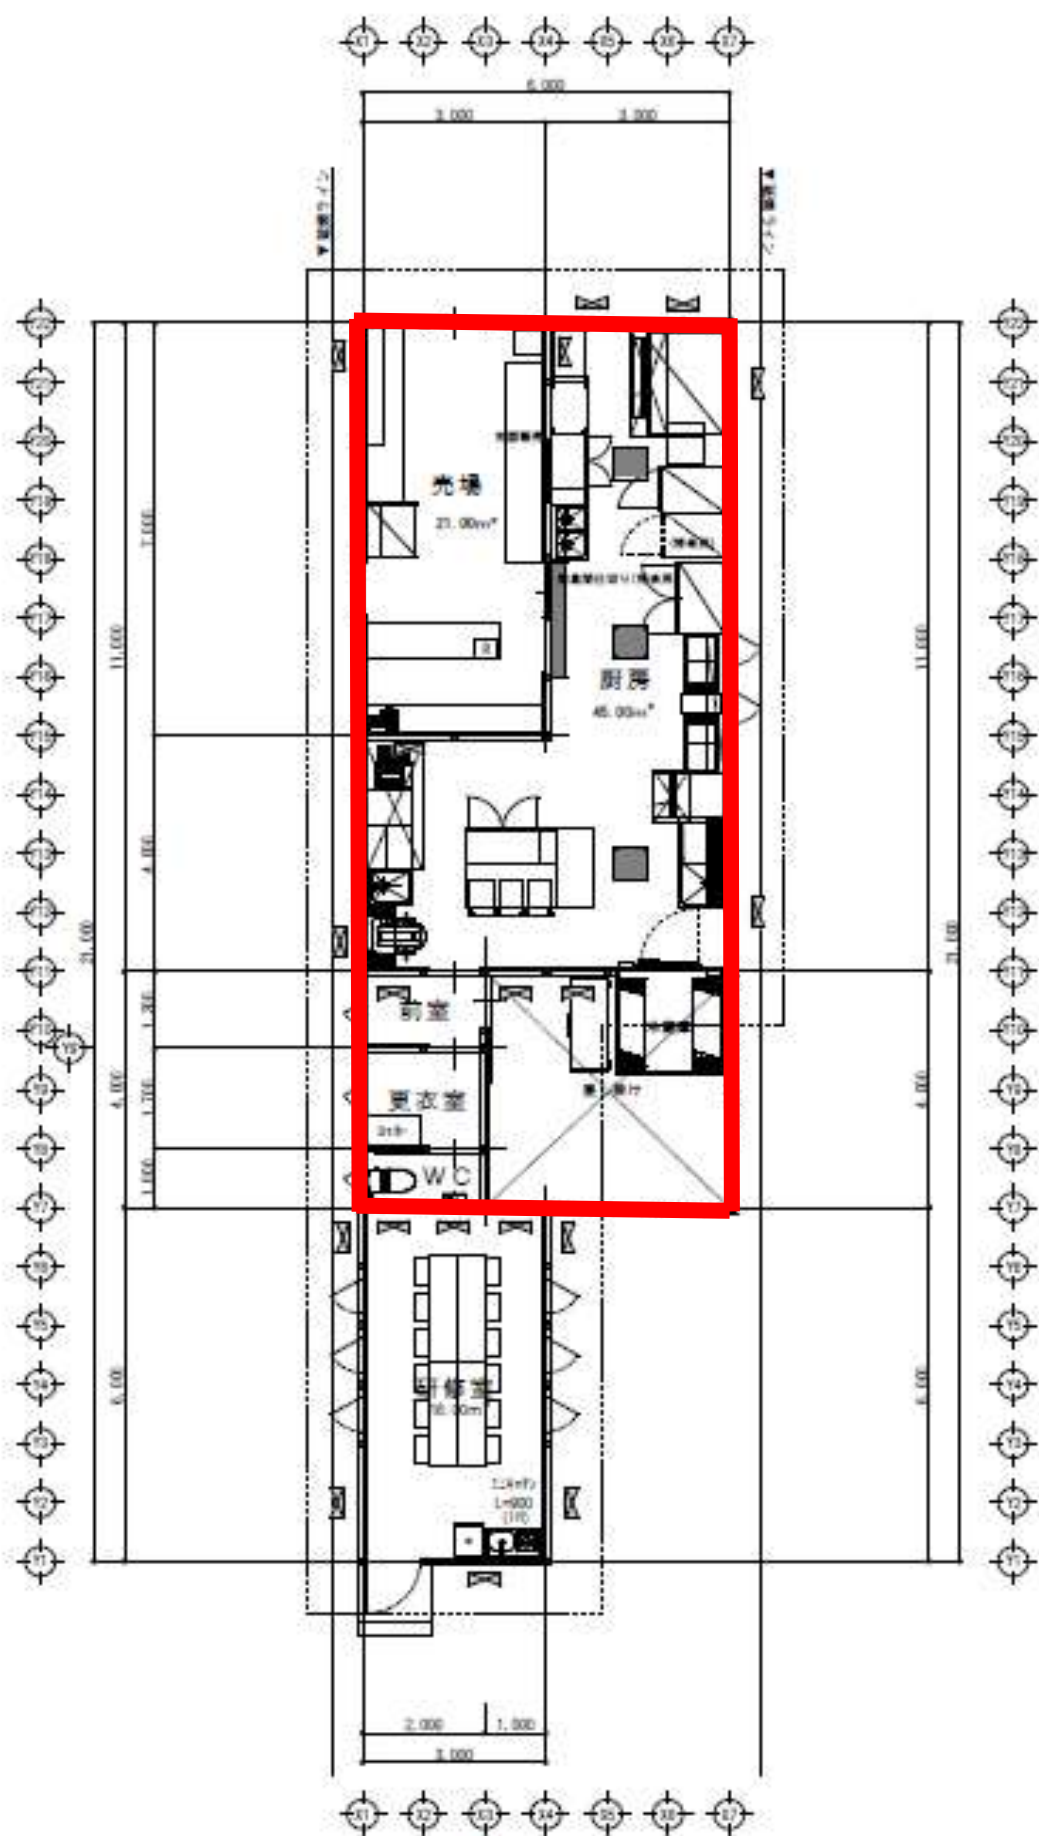

平面図 S:1/100